


LEGEND

1 MAP SHEET NUMBER
SCALE 1" = 500'

○ CENTER PHOTO ENLARGEMENTS
SCALE 1" = 500'

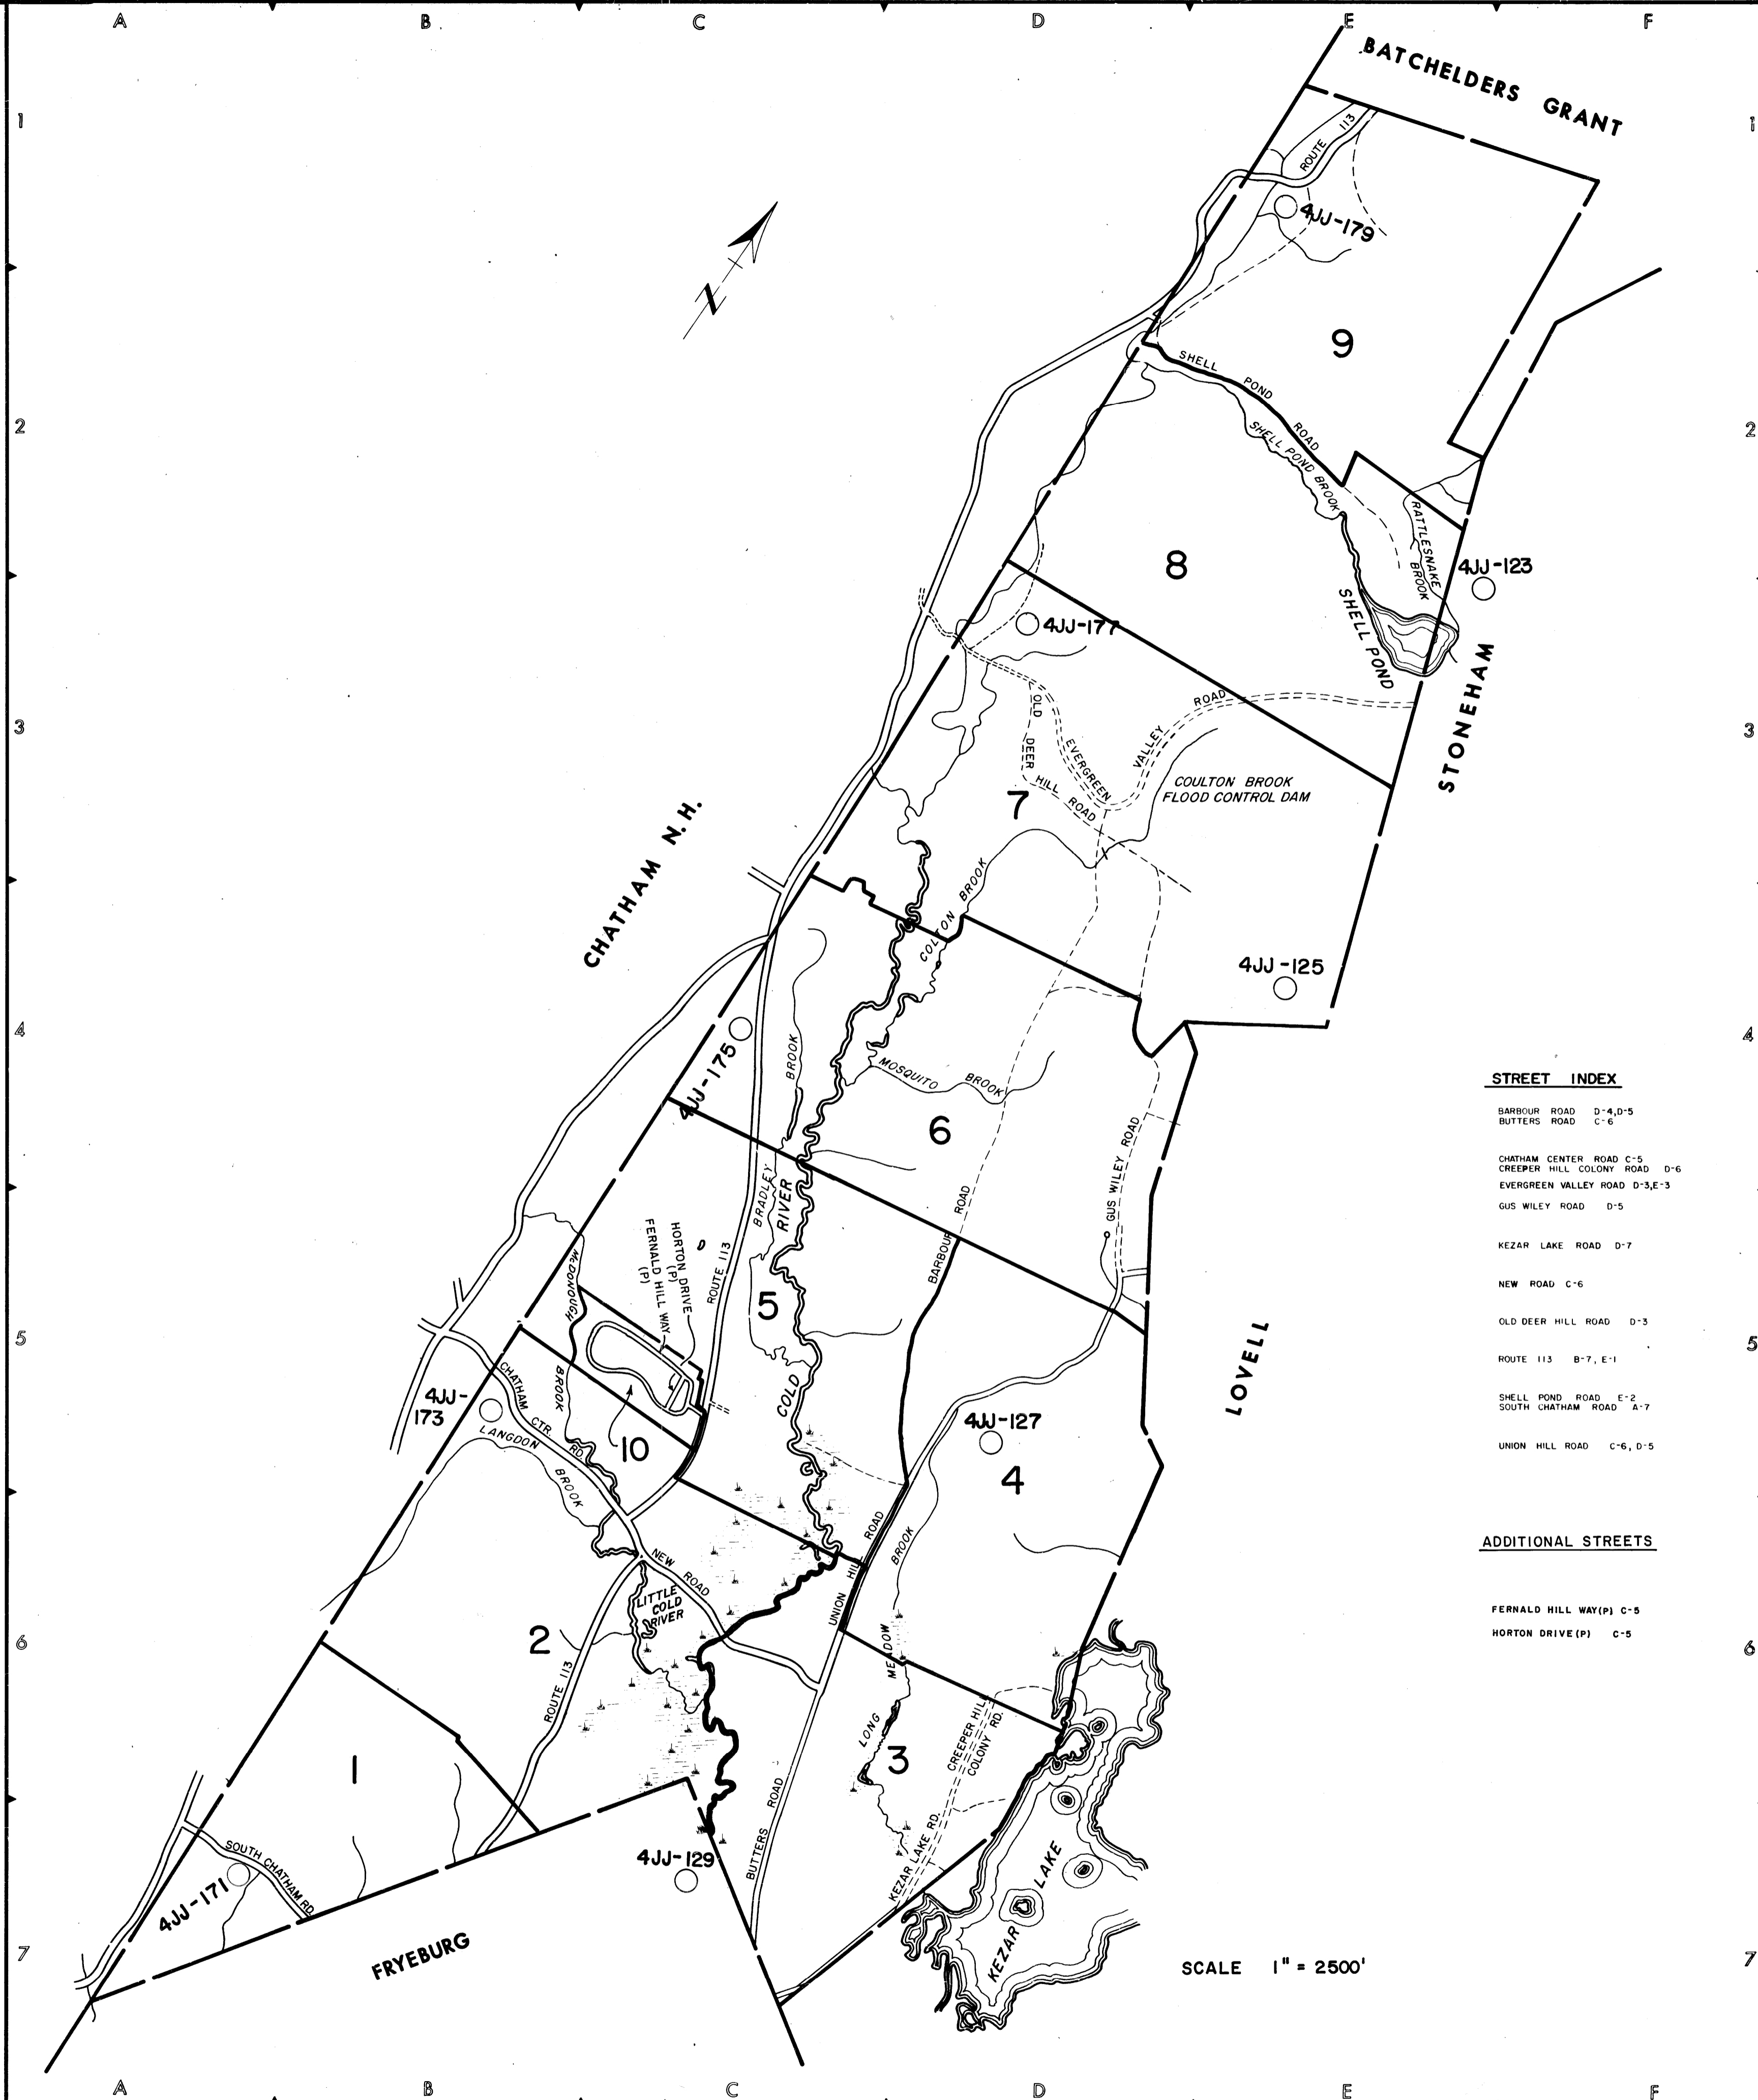

STREET INDEX

BARBOUR ROAD	D-4, D-5
BUTTERS ROAD	C-6
CHATHAM CENTER ROAD	C-5
CREEPER HILL COLONY ROAD	D-6
EVERGREEN VALLEY ROAD	D-3, E-3
GUS WILEY ROAD	D-5
KEZAR LAKE ROAD	D-7
NEW ROAD	C-6
OLD DEER HILL ROAD	D-3
ROUTE 113	B-7, E-1
SHELL POND ROAD	E-2
SOUTH CHATHAM ROAD	A-7
UNION HILL ROAD	C-6, D-5

ADDITIONAL STREETS

FERNALD HILL WAY (P)	C-5
HORTON DRIVE (P)	C-5

SCALE 1" = 2500'

PREPARED BY PHOTOGRAMMETRIC METHODS BY
JOHN E. O'DONNELL & ASSOCIATES
AUBURN, MAINE

PROPERTY MAP
STOW
MAINE

INDEX